



NOMINAL HOLE WIDTH

NOMINAL HOLE HEIGHT

FRONT ELEVATION

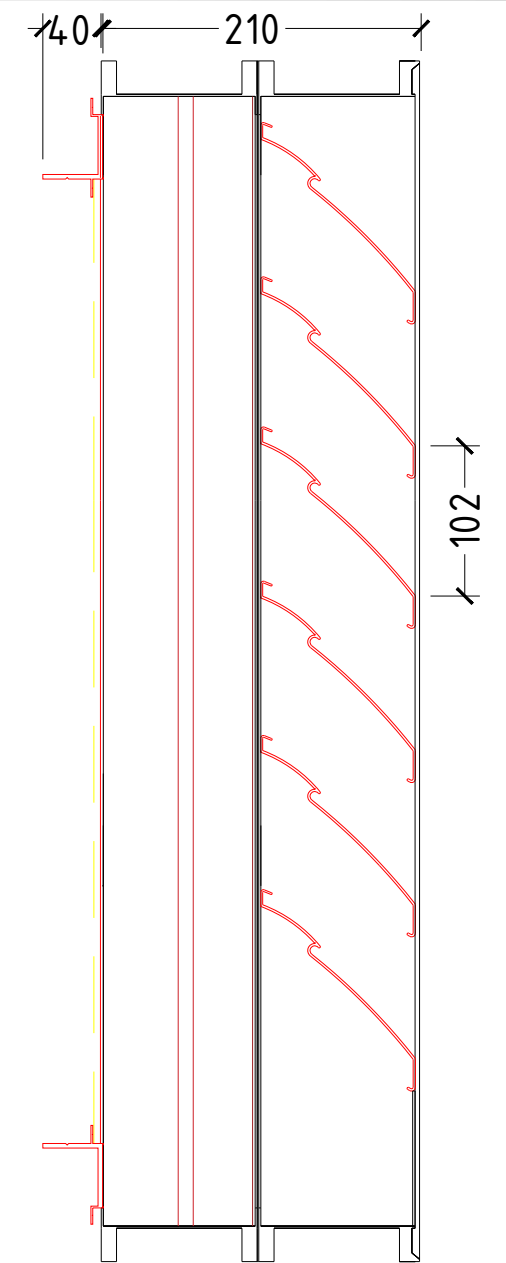

SIDE ELEVATION

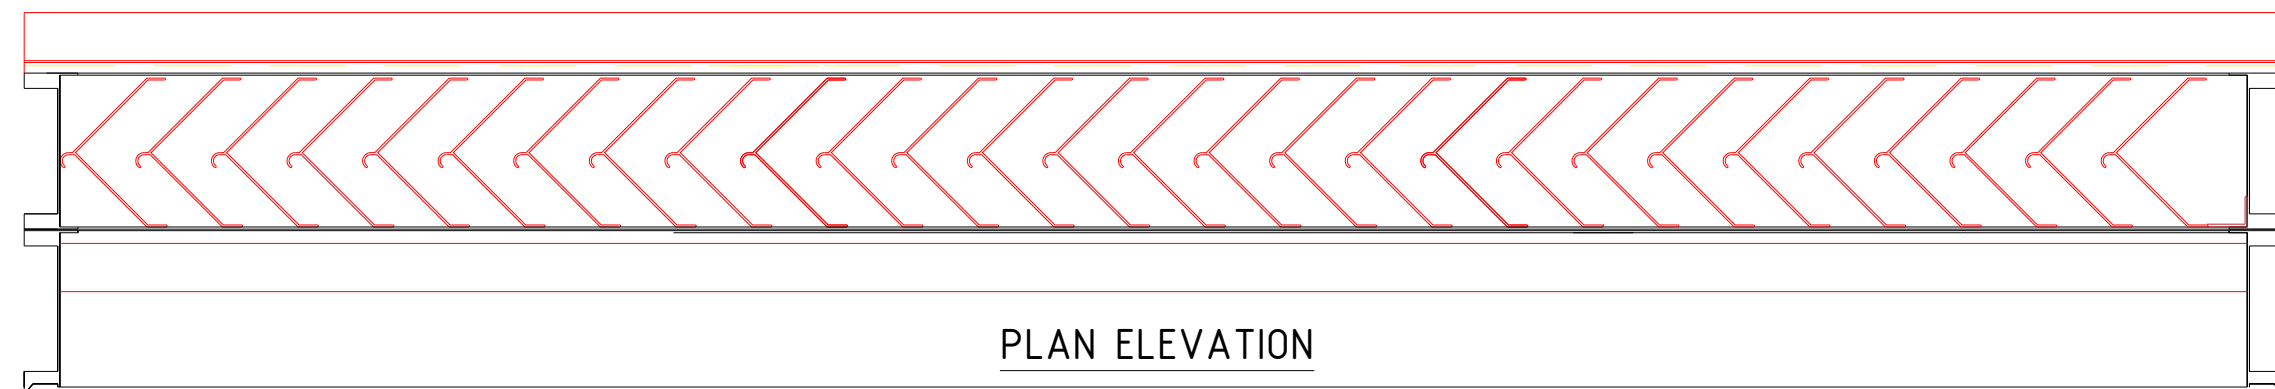

PLAN ELEVATION

DIMENSIONAL NOTES:
 NOMINAL = HOLE SIZE
 EXACK NECK IS NOMINAL -6MM.
 O/A FLANGE IS EXACT NECK + 50MM

HOLYOAKE
 AIR MANAGEMENT SOLUTIONS | by price
 - Auckland - Wellington -
 Christchurch

Price Holyoake (NZ) LTD
 67-69 Greenmount Drive
 East Tamaki
 Auckland
 Tel: 09 274 4144

Client

PHNZ LIMITED

Project

STANDARD DETAILS

Description

OHL-C-100WT-BM

Drawn:
 KLN

Scale:
 1:5

Date:
 11/24

Drawing Number:
 PHL-L-14

Revision:
 -