





NOMINAL HOLE WIDTH

FRONT ELEVATION

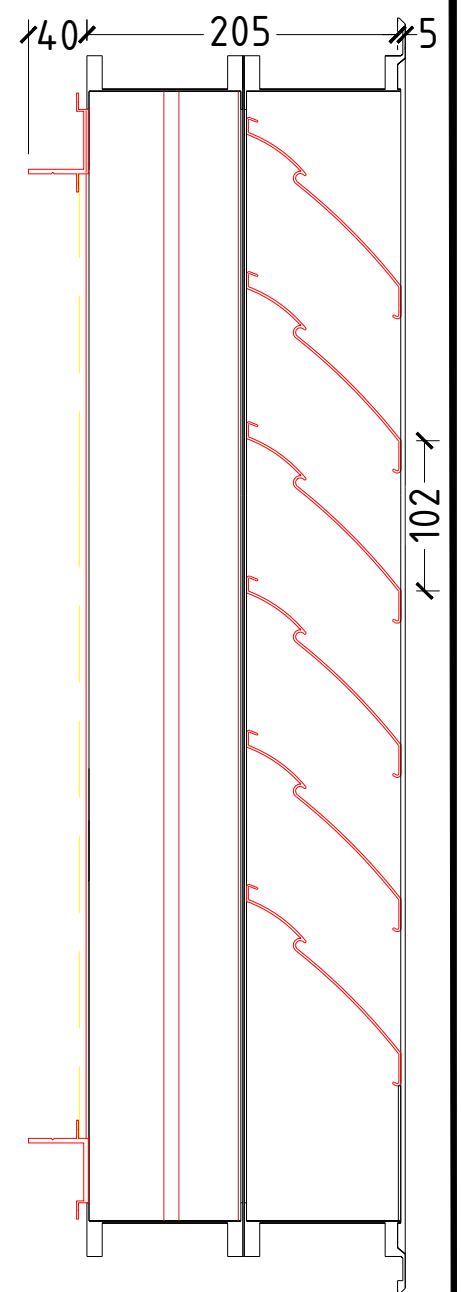

NOMINAL HOLE HEIGHT

SIDE ELEVATION

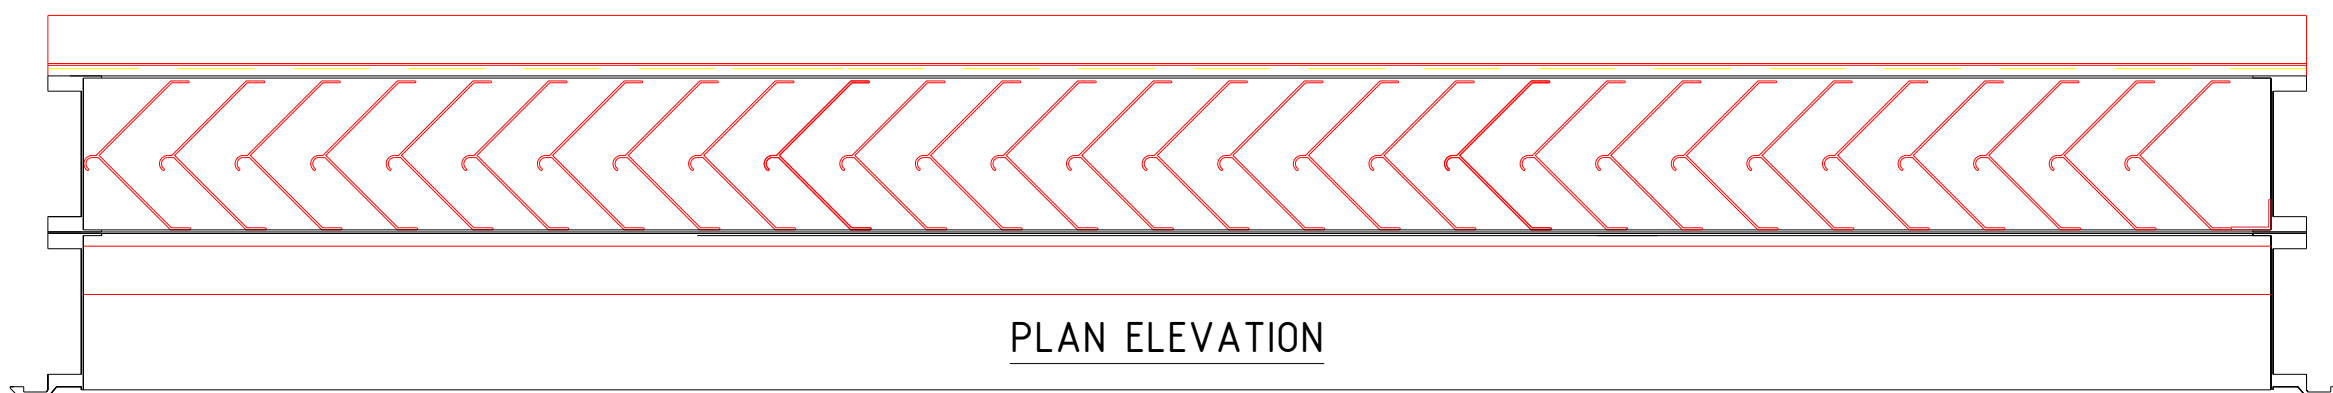

PLAN ELEVATION

DIMENSIONAL NOTES:
 NOMINAL = HOLE SIZE
 EXACK NECK IS NOMINAL -6MM.
 O/A FLANGE IS EXACK NECK + 50MM

HOLYOAKE AIR MANAGEMENT SOLUTIONS by price - Auckland - Wellington - Christchurch	Price Holyoake (NZ) LTD 67-69 Greenmount Drive East Tamaki Auckland Tel: 09 274 4144	<u>Client</u> PHNZ LIMITED	<u>Project</u> STANDARD DETAILS	<u>Description</u> OHL-F-100WT-BM	<u>Drawn:</u> KLN	<u>Scale:</u> 1:5	<u>Date:</u> 11/24
					<u>Drawing Number:</u> PHL-L-13	<u>Revision:</u> -	