





NOMINAL HOLE WIDTH

FRONT ELEVATION

NOMINAL HOLE HEIGHT

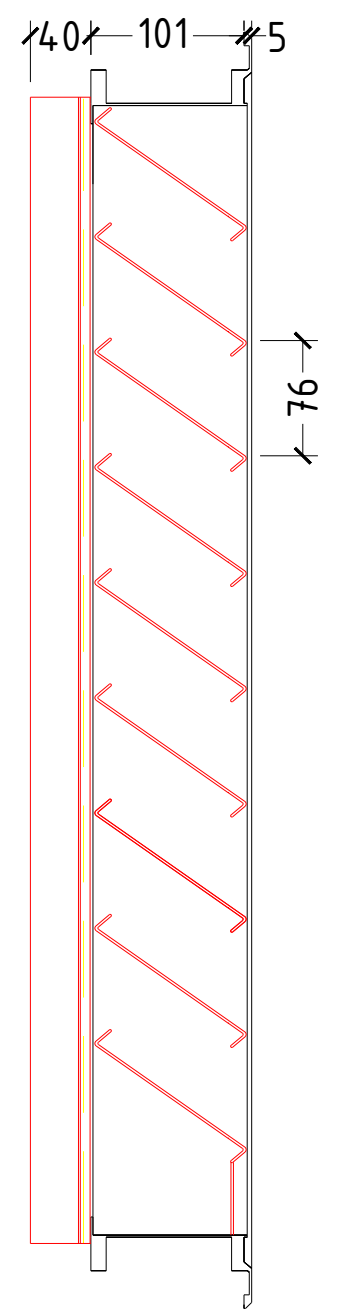

SIDE ELEVATION

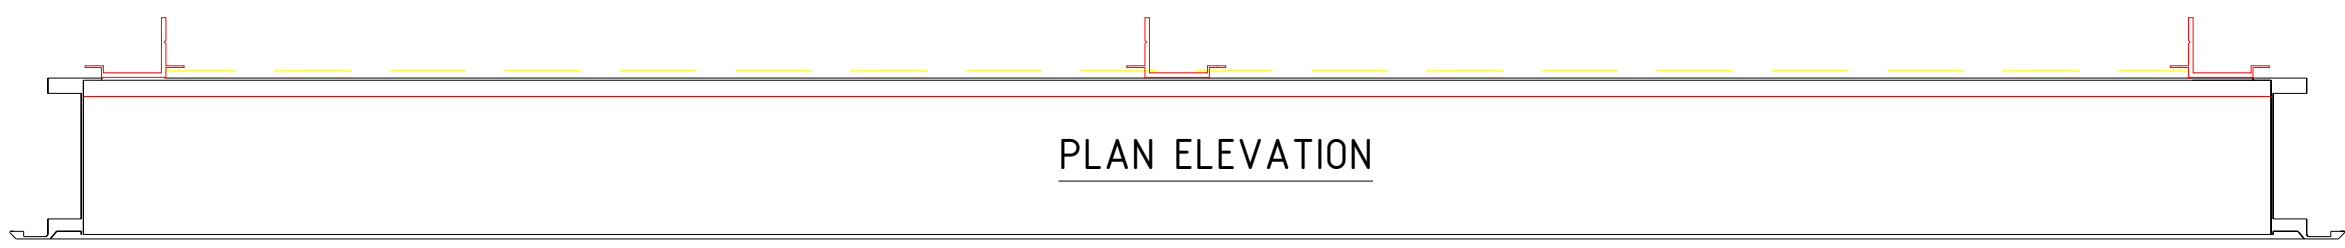

PLAN ELEVATION

DIMENSIONAL NOTES:
 NOMINAL = HOLE SIZE
 EXACK NECK IS NOMINAL -6MM.
 O/A FLANGE IS EXACT NECK + 50MM

HOLYOAKE AIR MANAGEMENT SOLUTIONS by price - Auckland - Wellington - Christchurch	Price Holyoake (NZ) LTD 67-69 Greenmount Drive East Tamaki Auckland Tel: 09 274 4144	Client	Project	Description	Drawn:	Scale:	Date:
		PHNZ LIMITED	STANDARD DETAILS	OHL-F-124-BM	KLN	1:5	11/24
					Drawing Number:	Revision:	
					PHL-L-1	-	