



NOMINAL HOLE WIDTH

NOMINAL HOLE HEIGHT

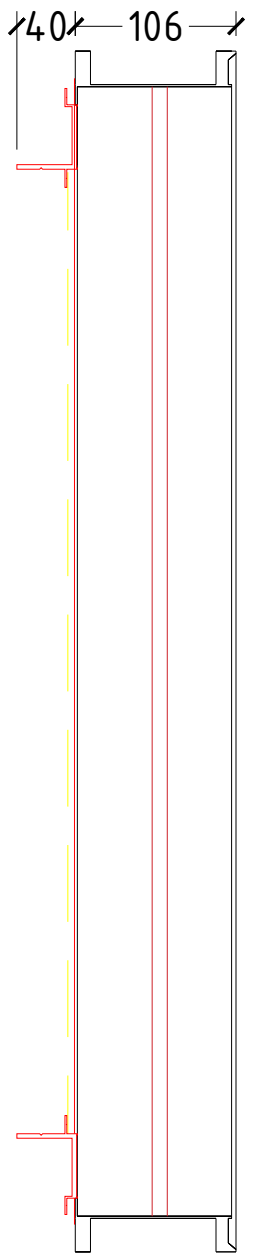

FRONT ELEVATION

SIDE ELEVATION

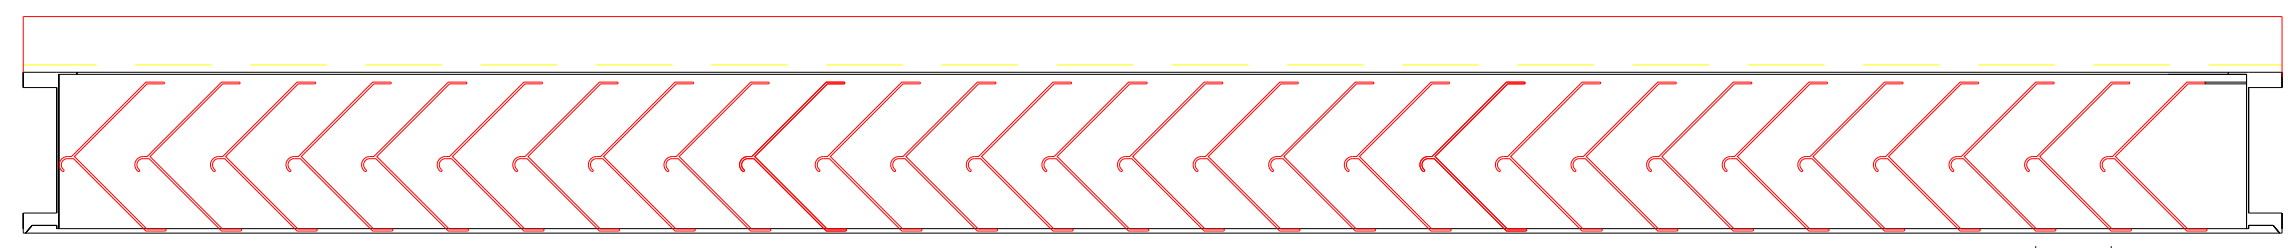

PLAN ELEVATION

50

DIMENSIONAL NOTES:
 NOMINAL = HOLE SIZE
 EXACK NECK IS NOMINAL -6MM.
 O/A FLANGE IS EXACT NECK + 50MM

HOLYOAKE AIR MANAGEMENT SOLUTIONS by price - Auckland - Wellington - Christchurch	Price Holyoake (NZ) LTD 67-69 Greenmount Drive East Tamaki Auckland Tel: 09 274 4144	Client PHNZ LIMITED	Project STANDARD DETAILS	Description OVL-F-99-BM	Drawn: KLN Scale: 1:5	Date: 11/24
					Drawing Number: PHL-L-12	Revision: -